


Scale 1" = 30'

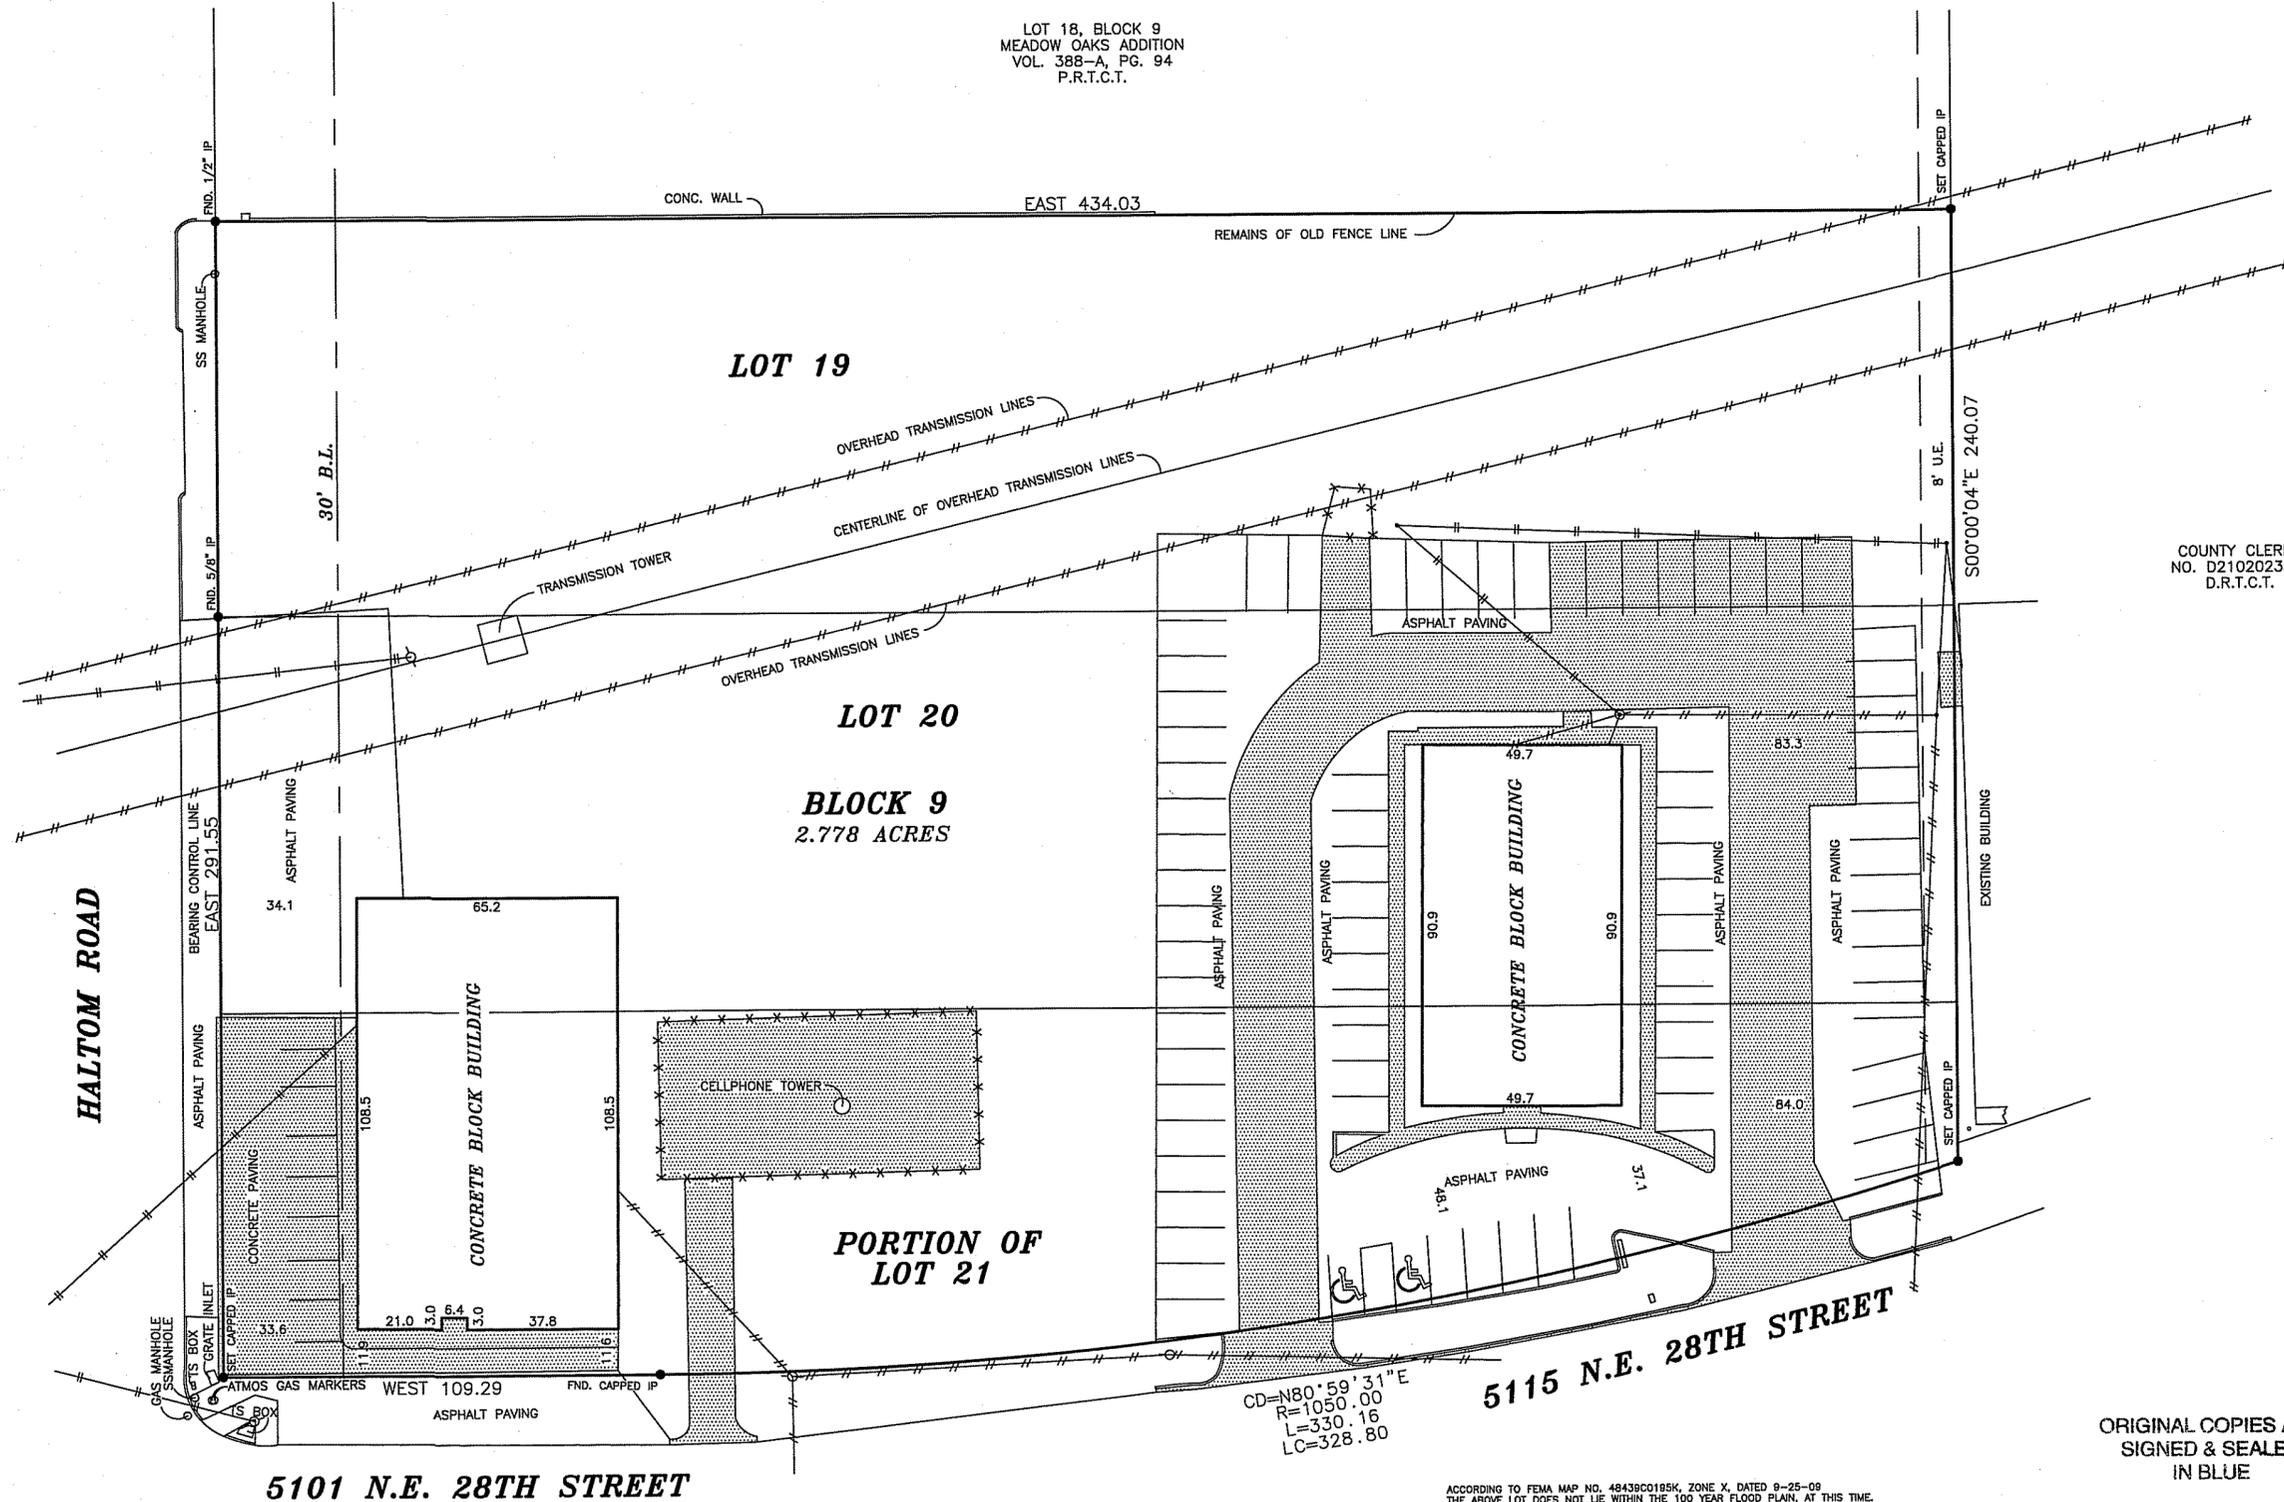

LOT 18, BLOCK 9
MEADOW OAKS ADDITION
VOL. 388-A, PG. 94
P.R.T.C.T.

COUNTY CLERKS
NO. D2102023321
D.R.T.C.T.



ACCORDING TO FEMA MAP NO. 48436C0195K, ZONE X, DATED 8-25-09
THE ABOVE LOT DOES NOT LIE WITHIN THE 100 YEAR FLOOD PLAIN, AT THIS TIME.

THIS SURVEY WAS PREPARED WITHOUT THE BENEFIT OF A TITLE COMMITMENT.

LOTS 19, 20 AND 21, BLOCK 9, MEADOW OAKS, AN ADDITION TO THE CITY OF FORT WORTH, (NOW HALTOM CITY), TARRANT COUNTY, TEXAS, ACCORDING TO PLAT RECORDED IN VOLUME 388A, PAGE 94, DEED RECORDS, TARRANT COUNTY, TEXAS, SAVE AND EXCEPT THAT PORTION LOCATED WITHIN THE R.O.W. OF N.E. 28th STREET

ORIGINAL COPIES ARE
SIGNED & SEALED
IN BLUE

LEGEND:

●	IRON PIN
○	IRON PIPE
△	BOIS D'ARC STAKE
□	CONCRETE MONUMENT
-x-x-	FENCE
- - -	POWER LINE
-T-T-	TELEPHONE LINE
-C-V-	CABLE TELEVISION
▨	CONCRETE PAVING
▩	ASPHALT PAVING



LOYD BRANSOM SURVEYORS INC.
CHARLES B. HOOKS, JR.
REGISTERED PROFESSIONAL LAND SURVEYOR
1028 NORTH SYLVANIA AVENUE
FT. WORTH, TEXAS 76111
(817) 834-3477

Charles B. Hooks, Jr.